


10/15/2025 9:59:42 AM

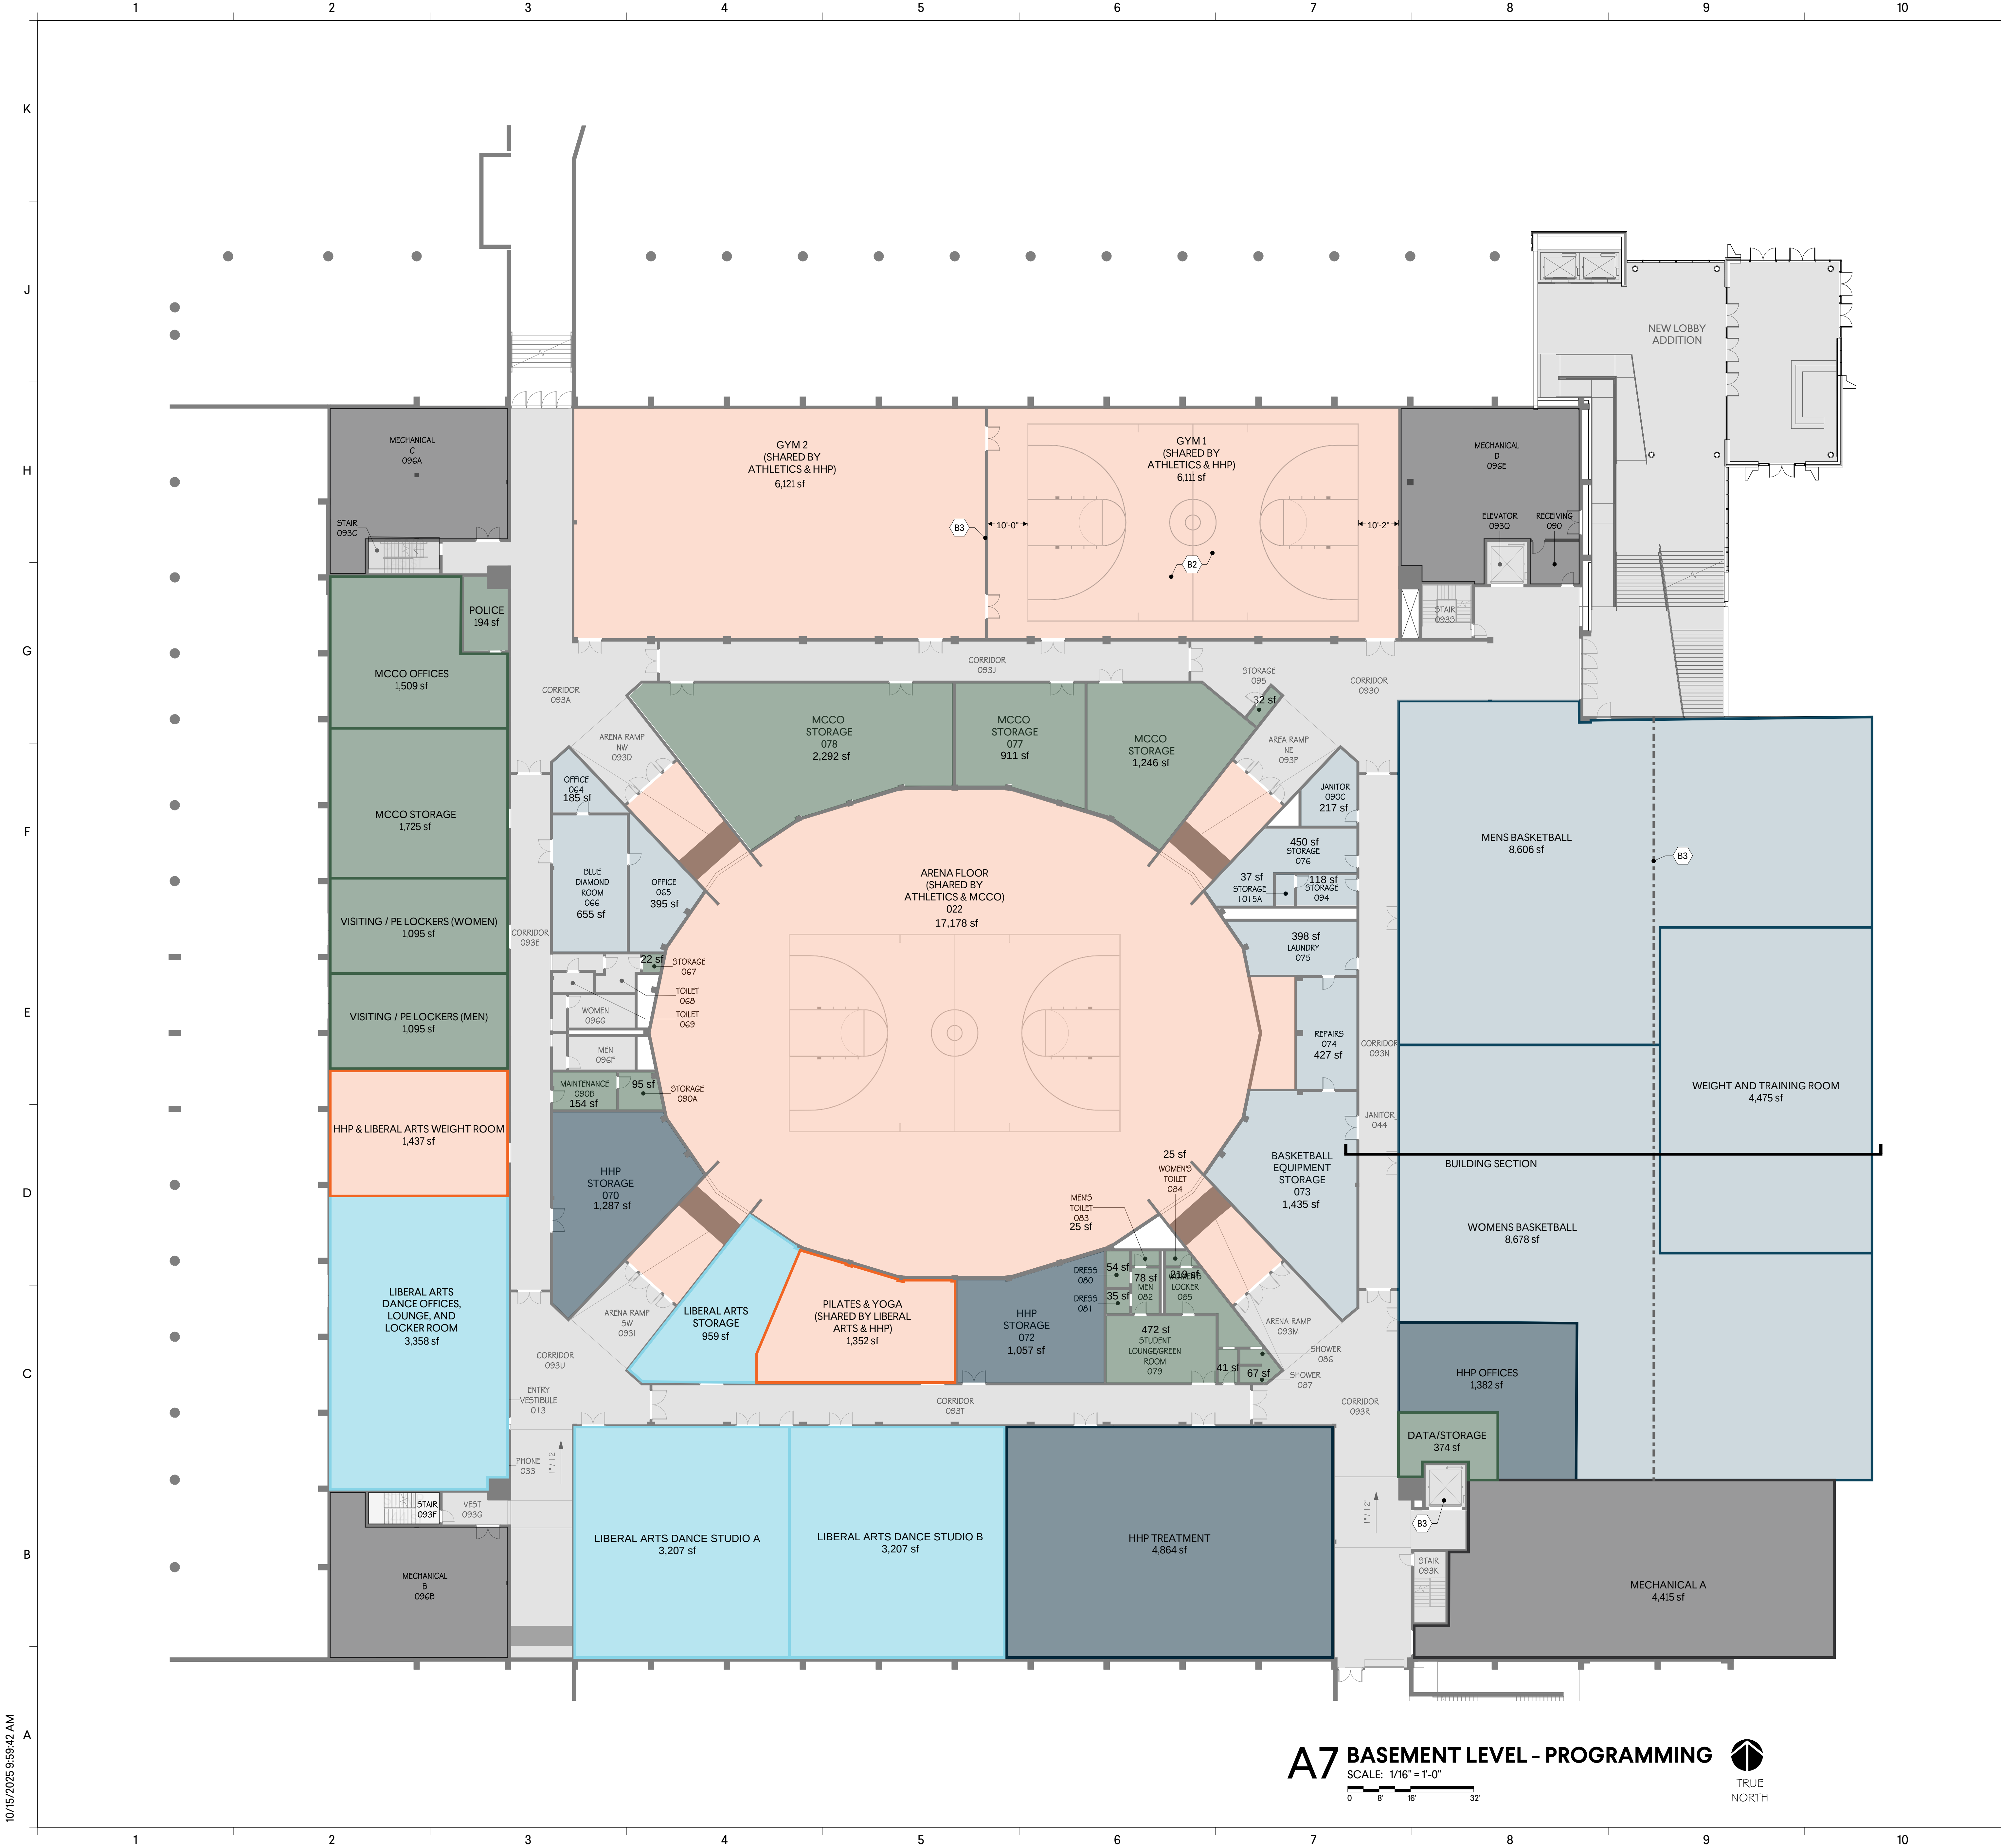

- FACILITIES
- CIRCULATION
- SHARED
- ATHLETICS
- LIBERAL ARTS
- B & HS
- MC COMPLEX

BASEMENT KEYNOTE LEGEND

- B1. NEW ELEVATOR
- B2. NEW NCAA REGULATION BASKETBALL COURT
- B3. EXISTING WALL

PROGRAMMING -
BASEMENT FLOOR
PLAN

A0.51

sheet of

MURPHY CENTER ADD. & RENOV.

2650 MIDDLE TN BLVD

MURFREESBORO, TN 37132

GMC # ANAS250016


SBC # TBD

3310 West End Avenue, Suite 420

Nashville, TN 37203

T 615.333.7200

GMCNETWORK.COM

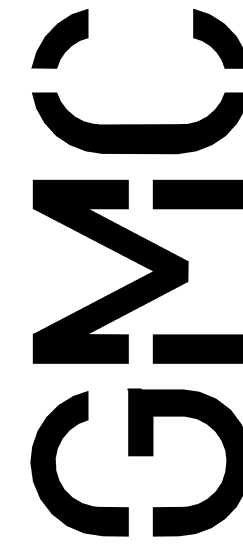

A7 BASEMENT LEVEL - PROGRAMMING


SCALE: 1/16" = 1'-0"

0 8' 16' 32'



TRUE
NORTH

10/15/2025 10:00:33 AM

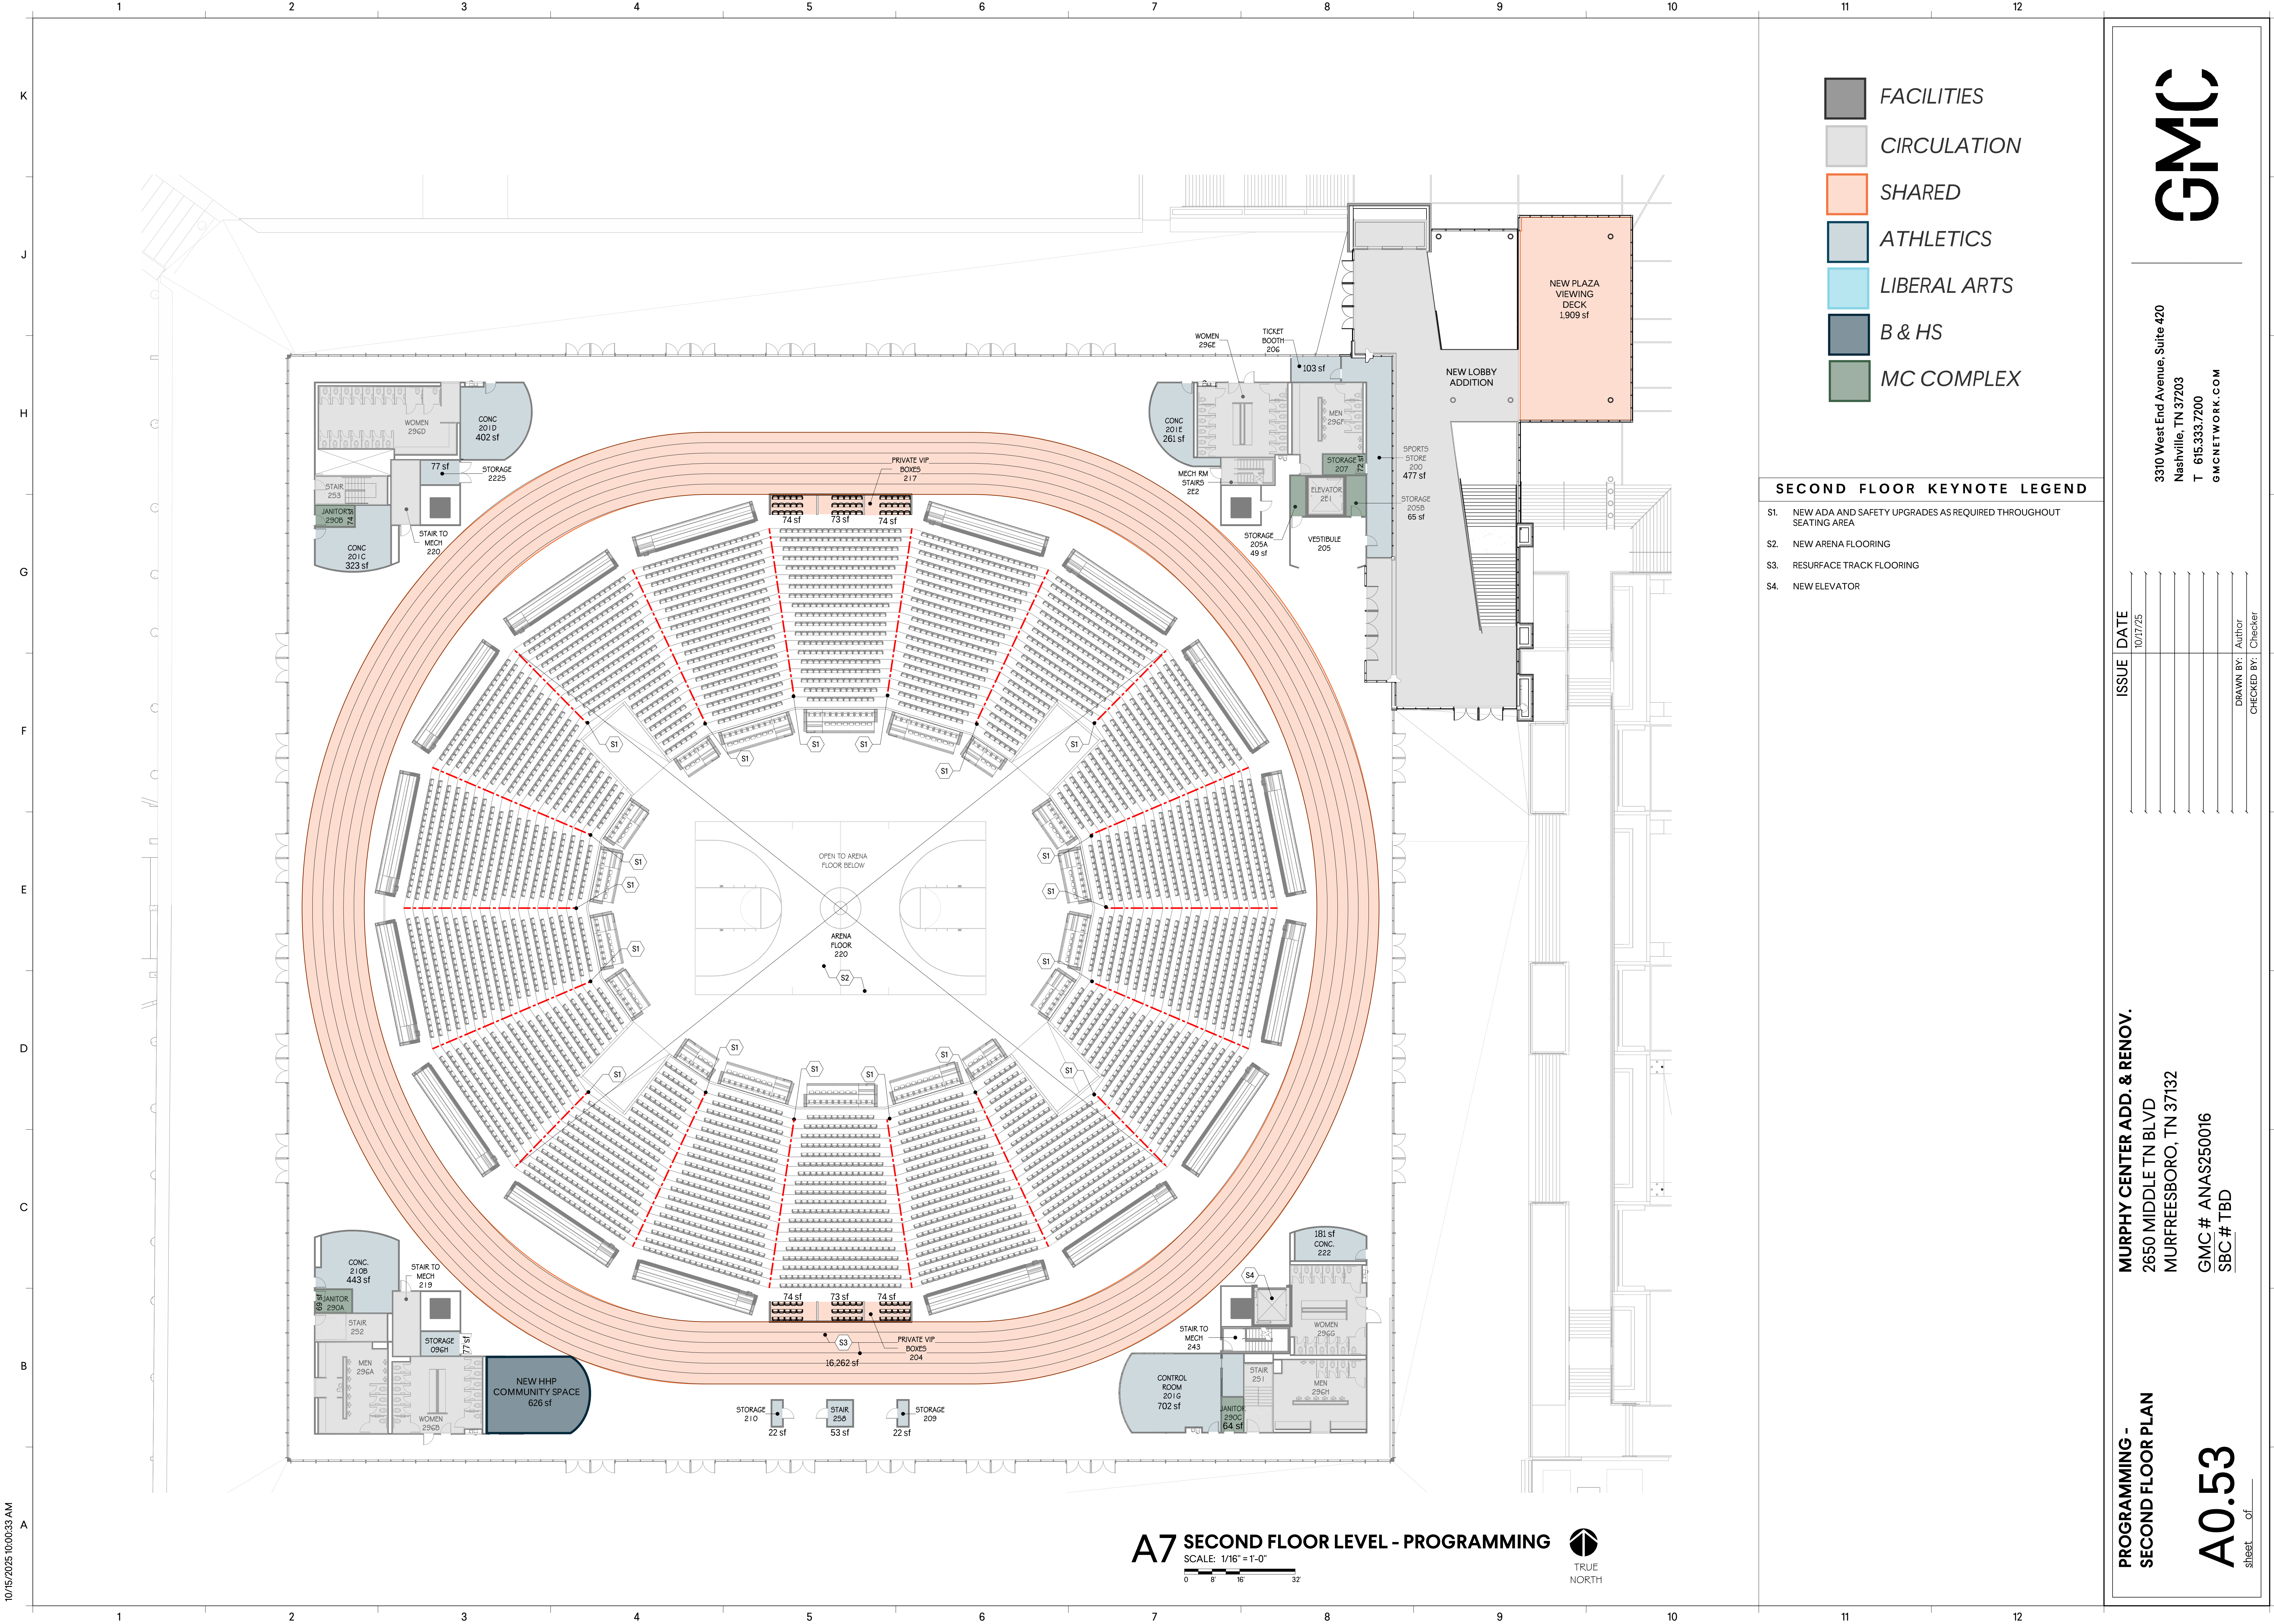

A7 SECOND FLOOR LEVEL - PROGRAMMING
SCALE: 1/16" = 1'-0"
0 8' 16' 32'
TRUE NORTH

- FACILITIES
- CIRCULATION
- SHARED
- ATHLETICS
- LIBERAL ARTS
- B & HS
- MC COMPLEX

SECOND FLOOR KEYNOTE LEGEND

- S1. NEW ADA AND SAFETY UPGRADES AS REQUIRED THROUGHOUT SEATING AREA
- S2. NEW ARENA FLOORING
- S3. RESURFACE TRACK FLOORING
- S4. NEW ELEVATOR


PROGRAMMING -
SECOND FLOOR PLAN

MURPHY CENTER ADD. & RENOV.

2650 MIDDLE TN BLVD
MURFREESBORO, TN 37132

GMC # ANAS250016
SBC # TBD

3310 West End Avenue, Suite 420
Nashville, TN 37203
T 615.333.7200
GMCNETWORK.COM

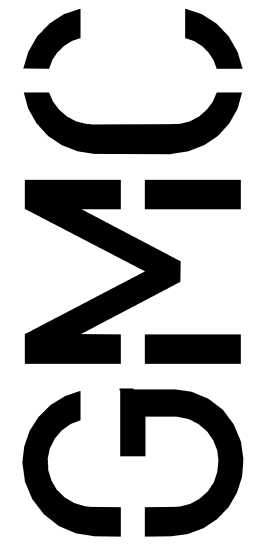

A0.53
sheet of

A

B

C

D

E

F

G

H

J

K